
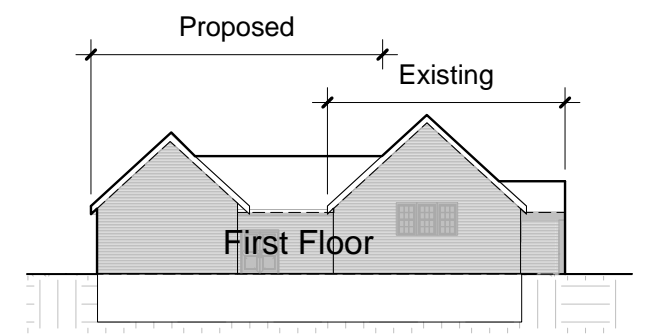


1 Basement Scheme 1
 1/8" = 1'-0"

Basement Floor Scheme 1

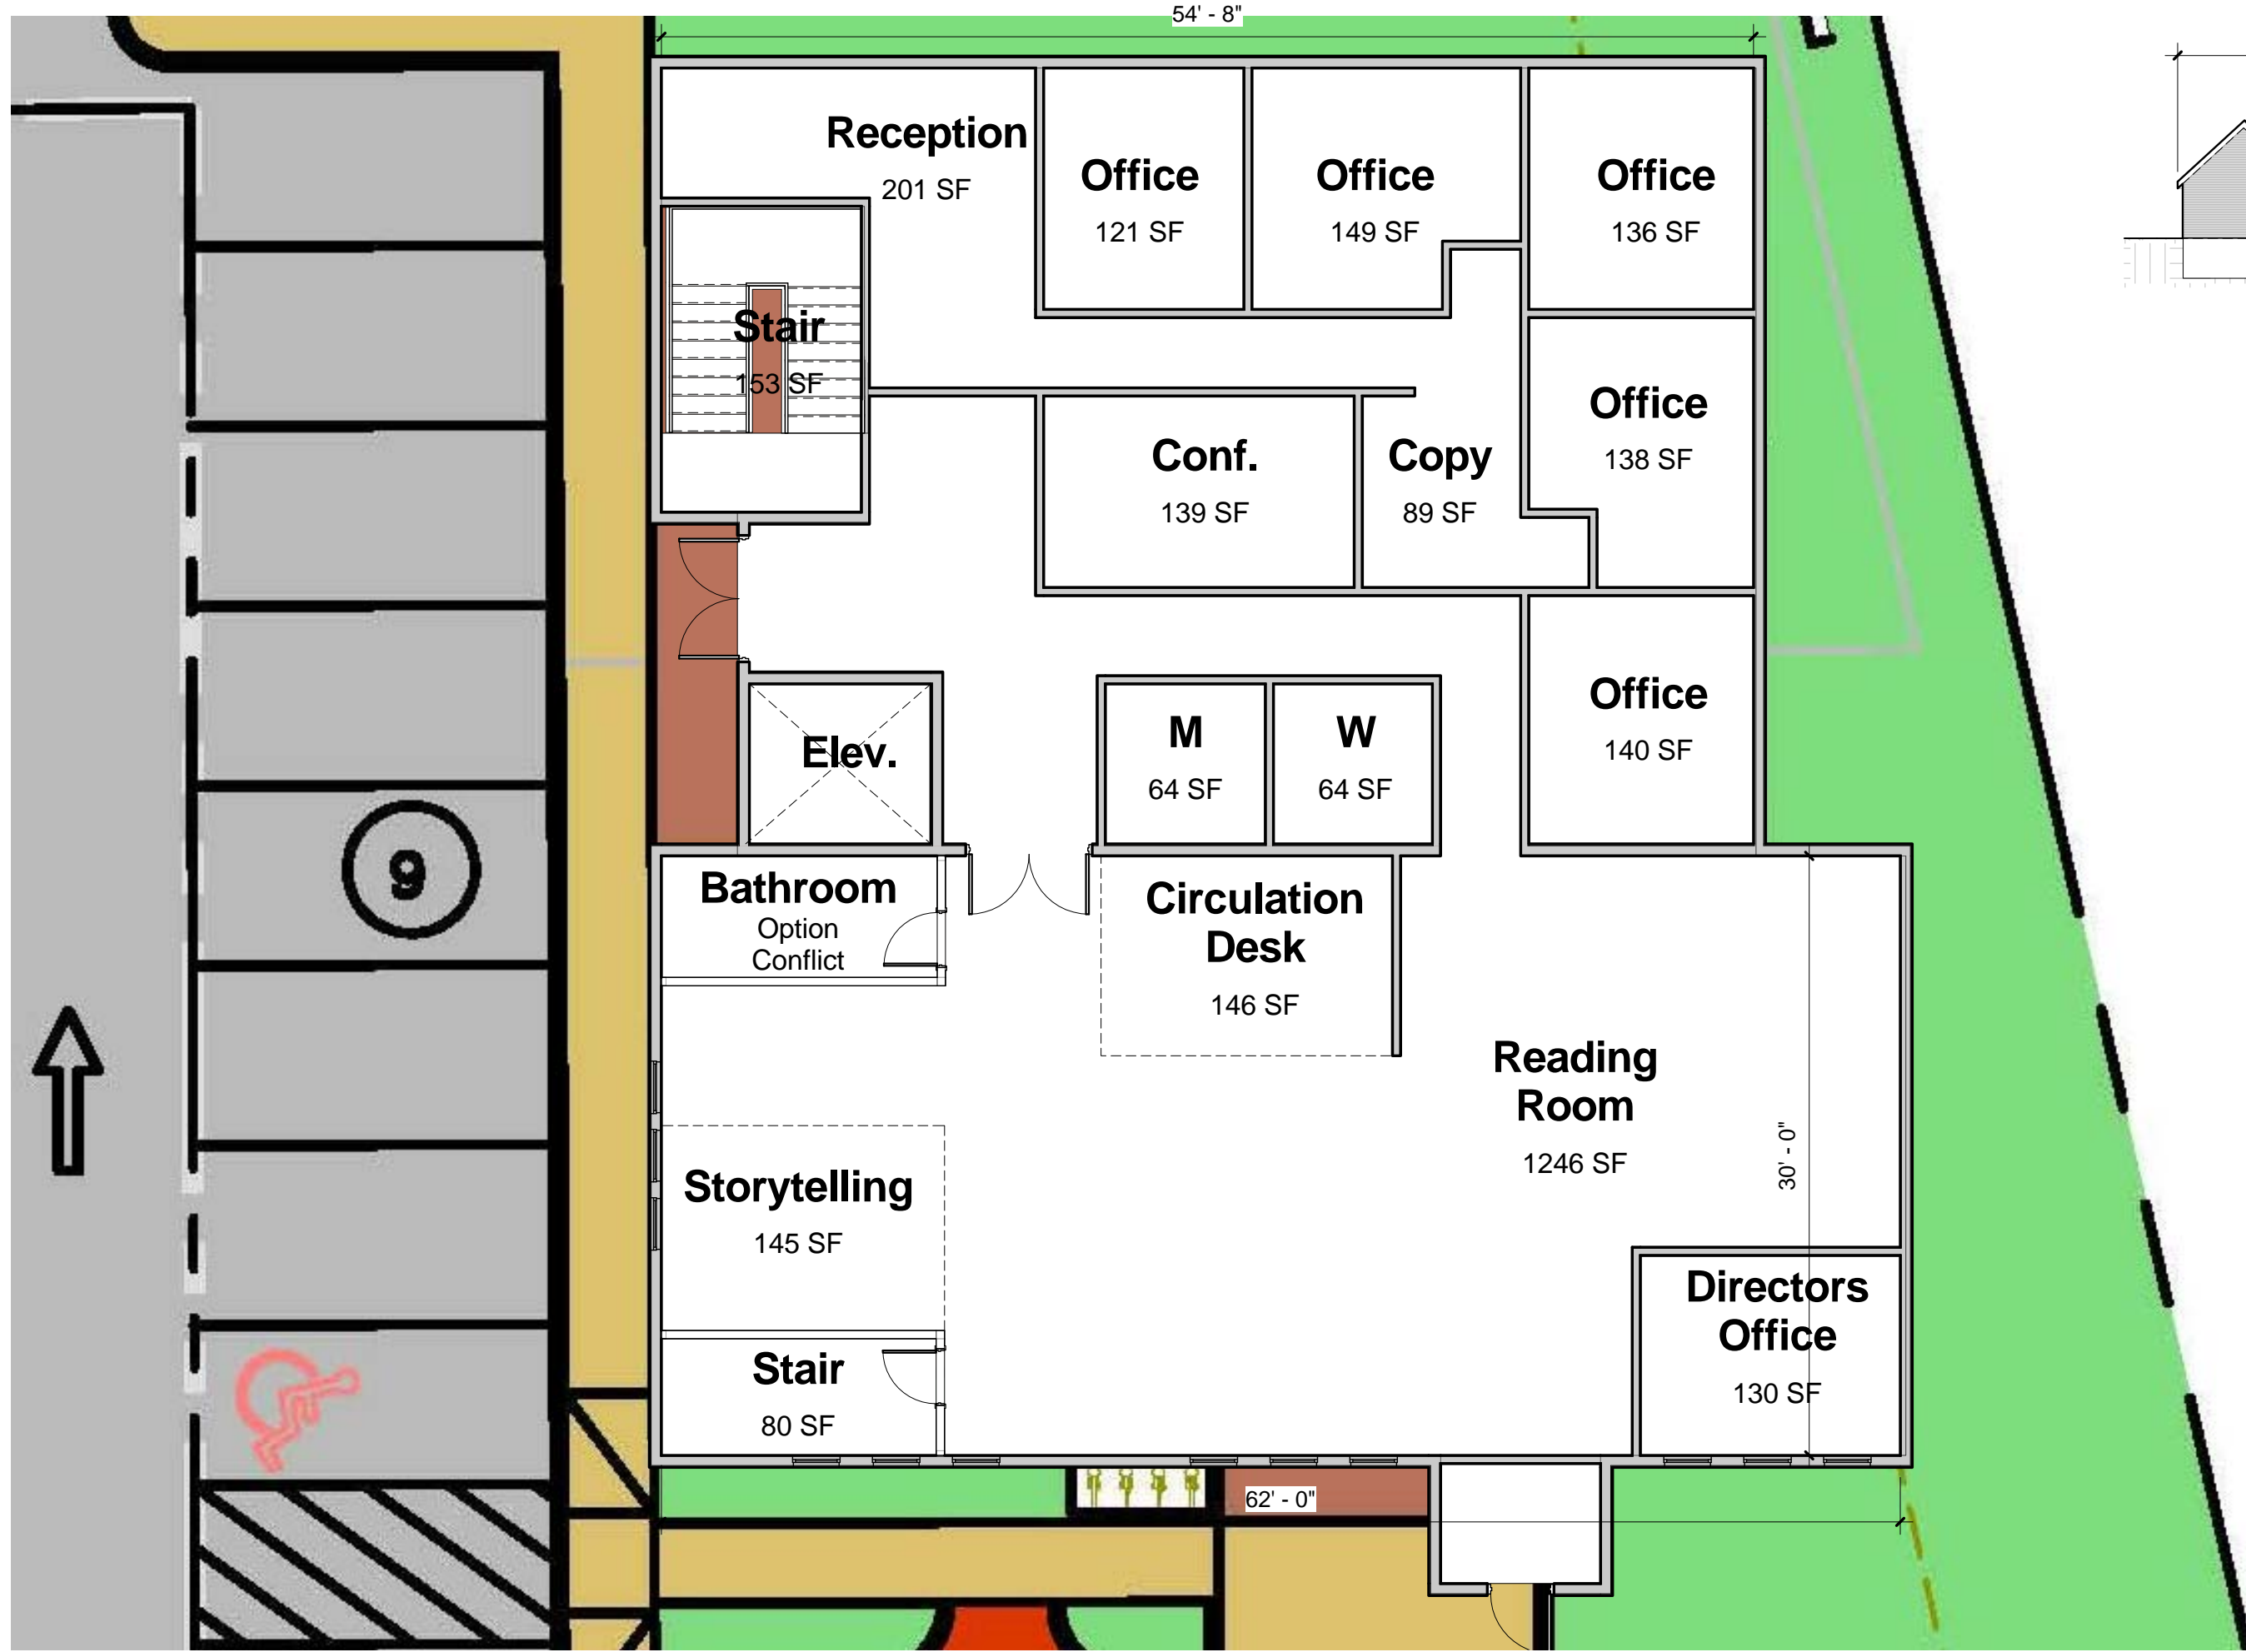

First Floor Scheme 1